



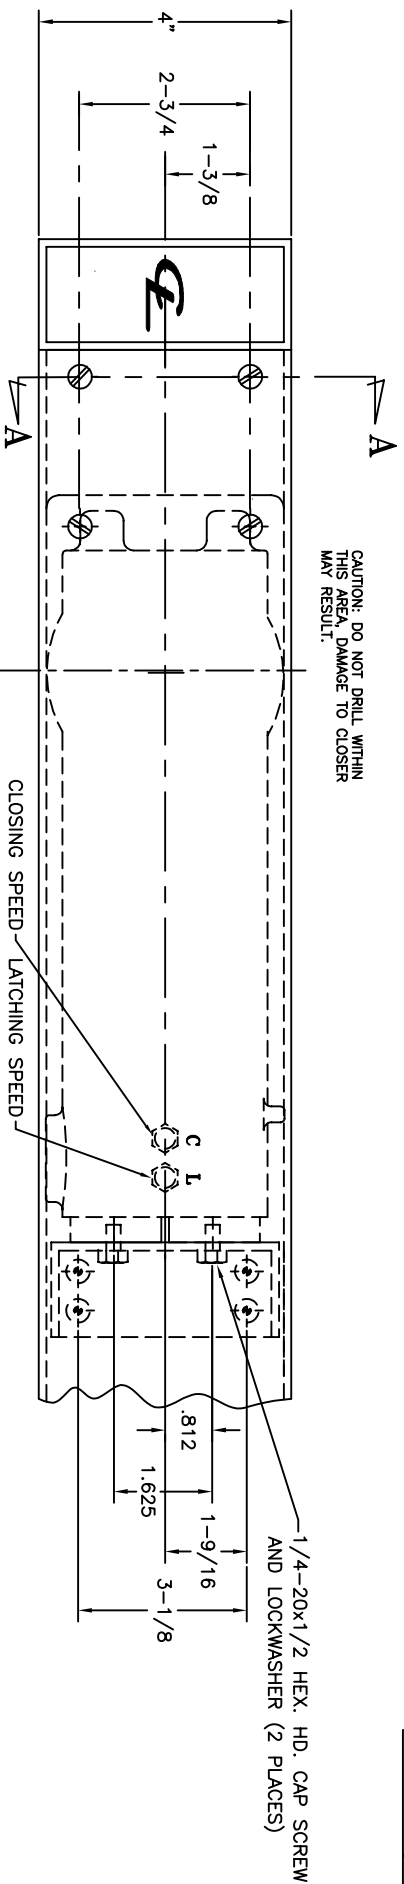

INSTALLATION DIMENSIONS FOR
90° OPENING ONLY.

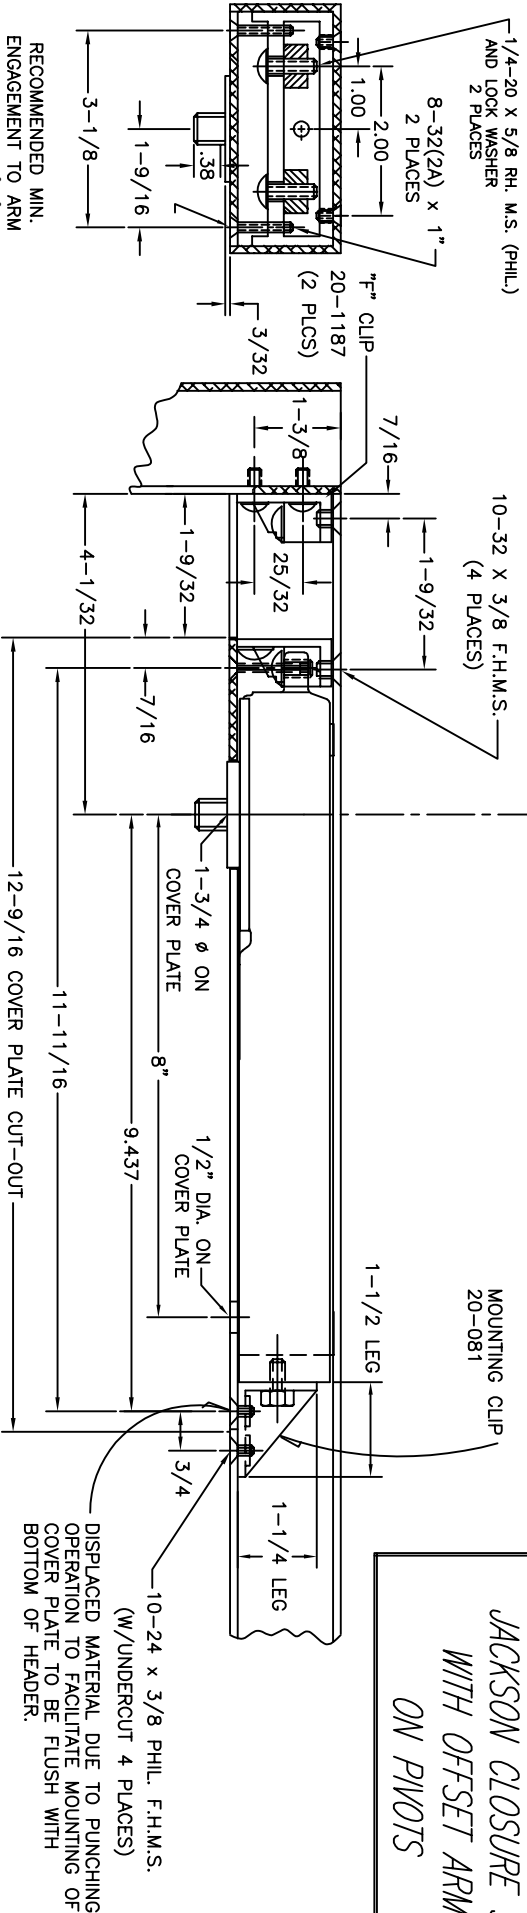

INSTALLATION LAYOUT.
JACKSON CLOSURE 90°
WITH OFFSET ARM
ON PIVOTS

RECOMMENDED MIN.
ENGAGEMENT TO ARM
SECTION AA

DIMENSIONAL TOLERANCES UNLESS OTHERWISE SPECIFIED		APPROVALS		DATE	+J Jackson SCARFOLDING & LOS ANGELES CORP. 10622 10622		
DECIMAL DIMENSIONS .XX	± .010	CHECKED					
ANGULAR 3°	± 1/64	BRN	RM	4/9/97			
MATERIAL	SCALE	NONE		INST. INSTR.			
FILE NO. 10-616-90	FINISH	HEAT TREAT		INST. INSTR.		SHEET 1 OF 2 SHEETS	
NEXT ASST.				DWG. NO. 10-616		A	
QTY. USED 1				OFFSET ARM (3/4PIVOTS)		10622	